




DATE: September 2016  
SHEET SIZE: 8.5 x 11  
SCALE: 1"=700'

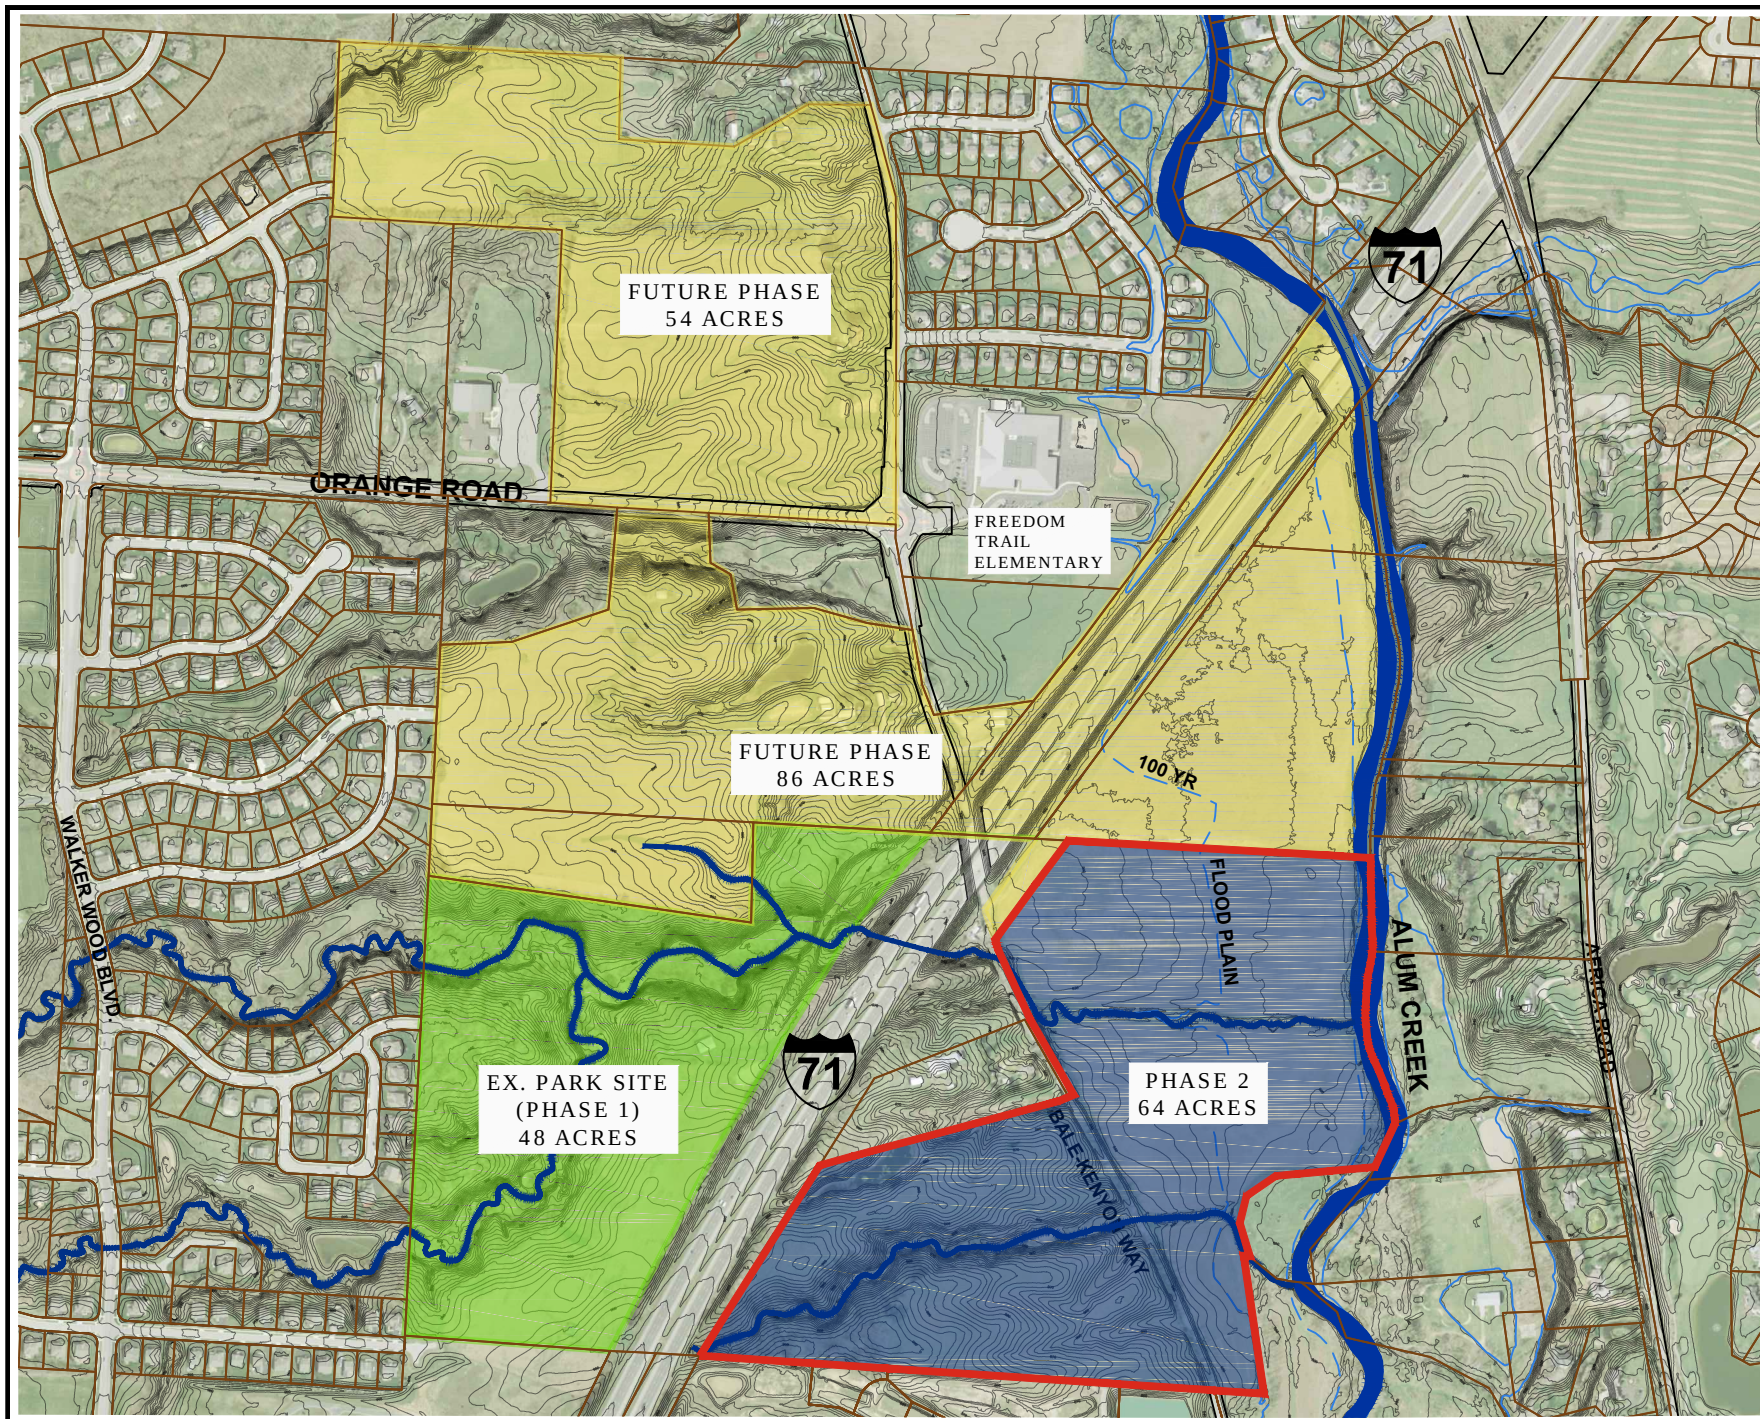

# SITE PLAN

## ALUM CREEK CORRIDOR PROTECTION